


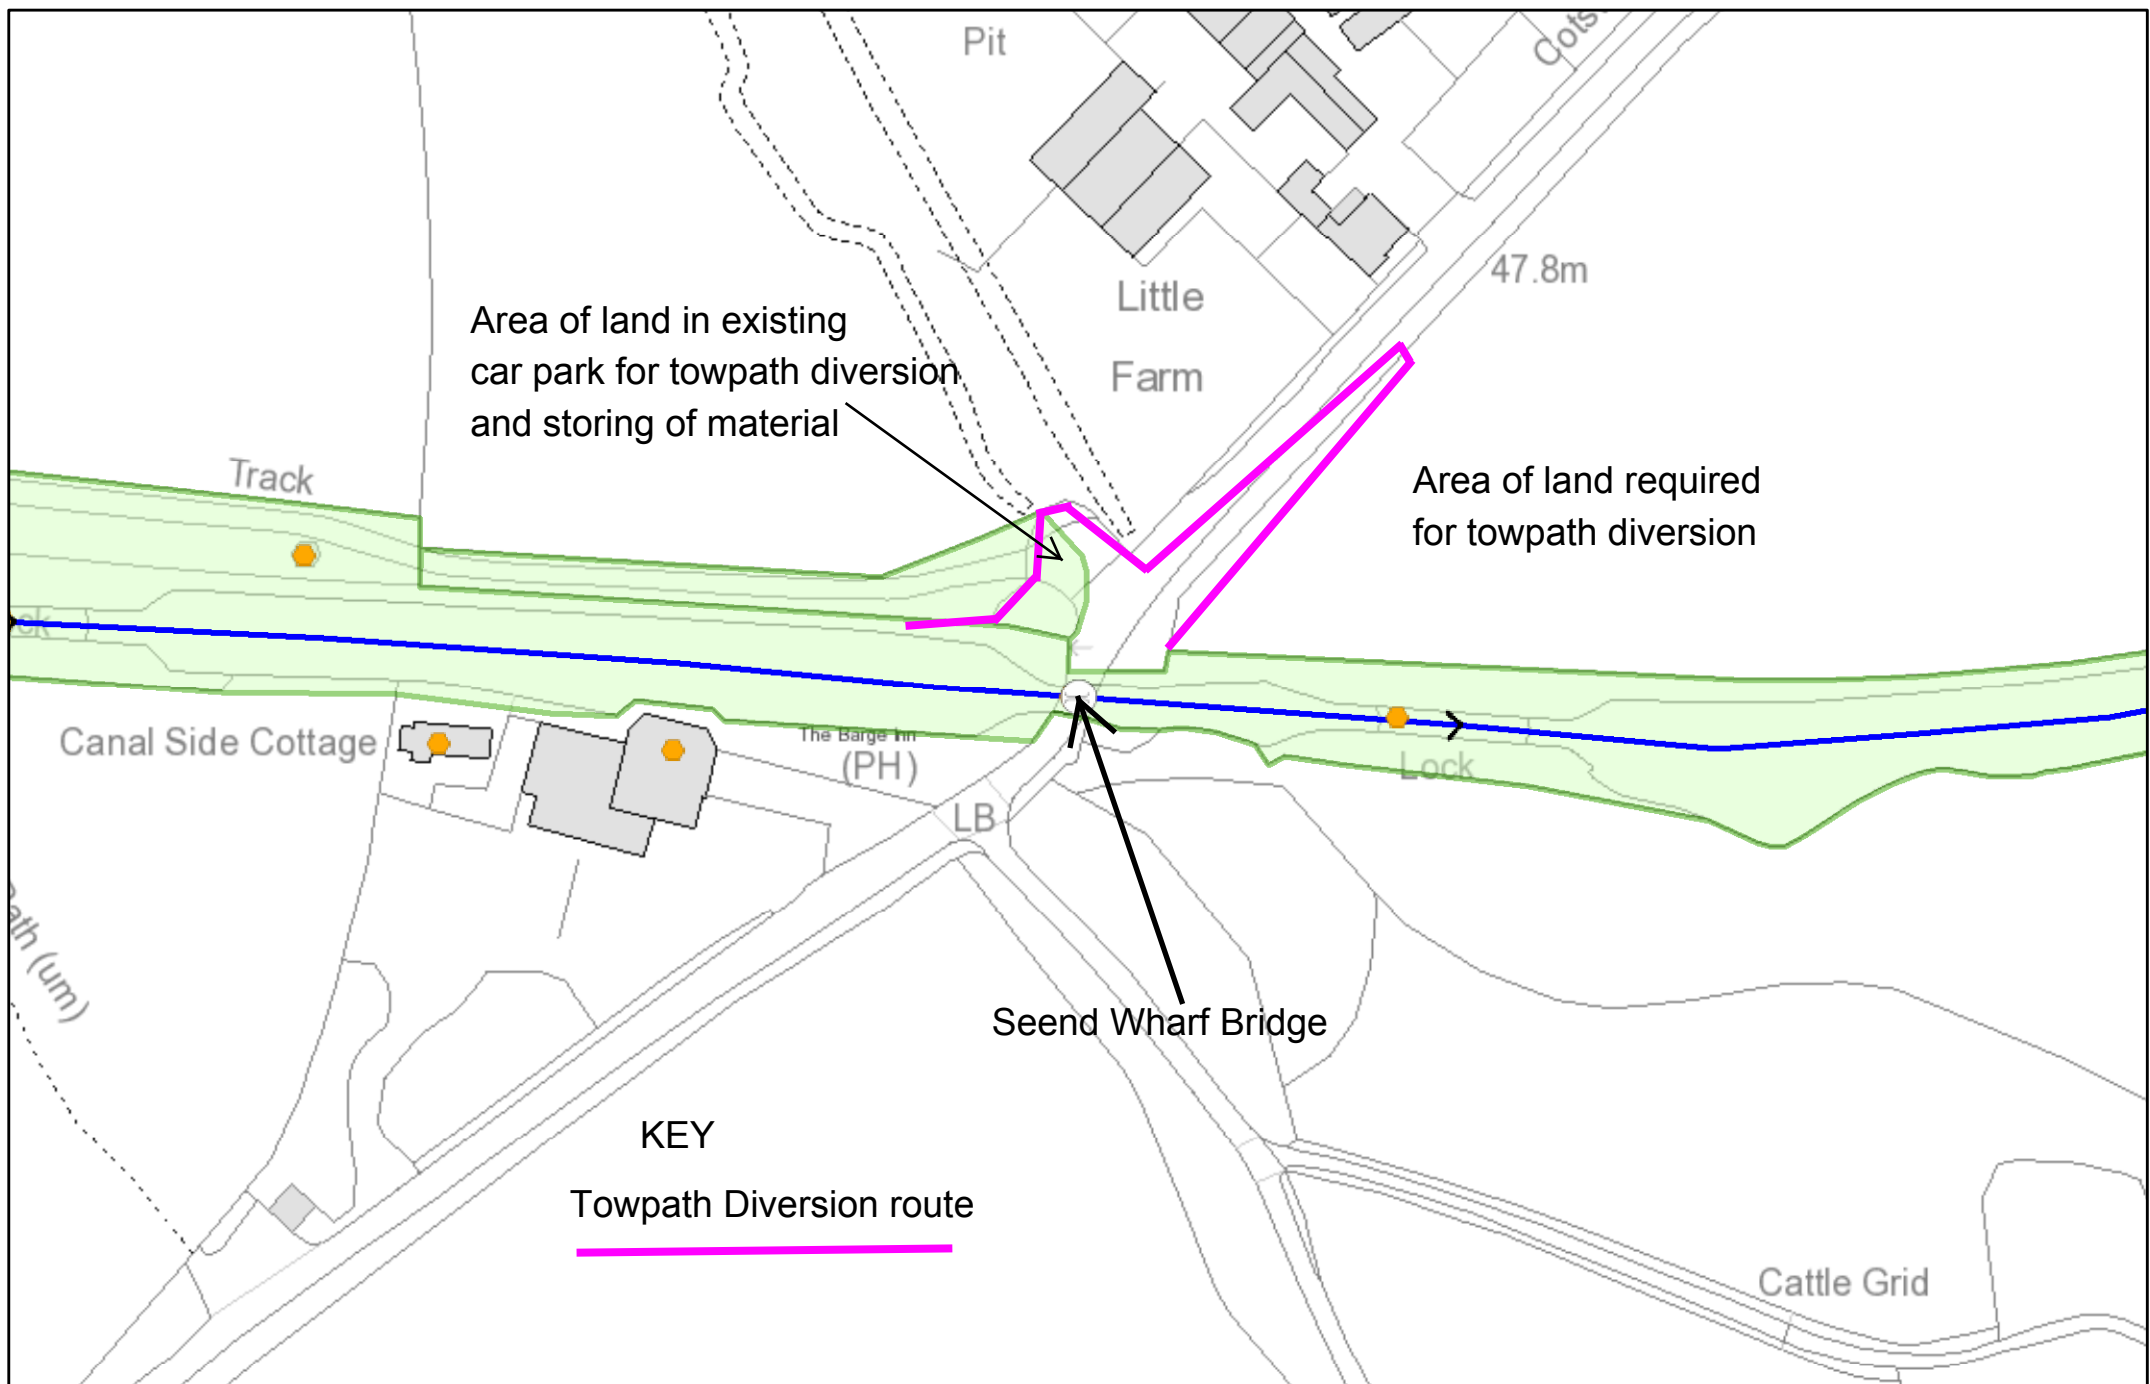

Canal &
River Trust

Site Location Plan - Seend Wharf Bridge P/09308/WWD/002

Produced By: PKELLY
Date: 16/08/2015
Scale: 1:1,250
Page Size: A4

